



Acoustical Surfaces, Inc.

123 Columbia Court North, Suite 201
 Chaska, MN 55318
 Tel: (952) 448-5300
 Fax: (952) 448-2613
 1 (800) 854-2948

www.acousticalsurfaces.com
 sales@acousticalsurfaces.com

File No.

WALLMATE SQUARE.DWG

Issue Date

August 9, 2012

Revised

Drawn By

MTH

Checked By



PROJECT

DRAWING TITLE


WALLMATE
 SQUARE
 PROFILE

DRAWING NO.


AS1.1

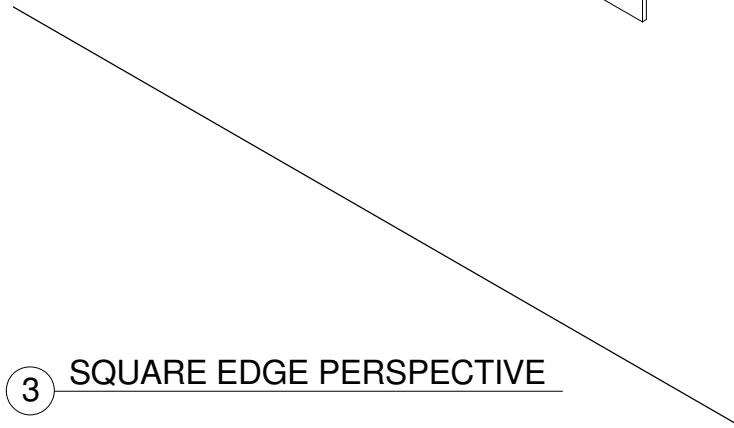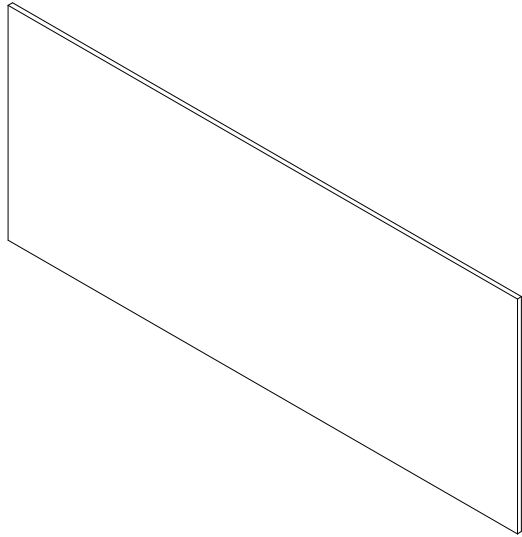

③ SQUARE EDGE PERSPECTIVE

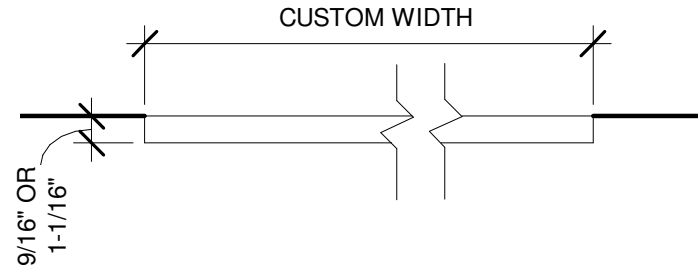

② PLAN VIEW
 3" = 1'-0"

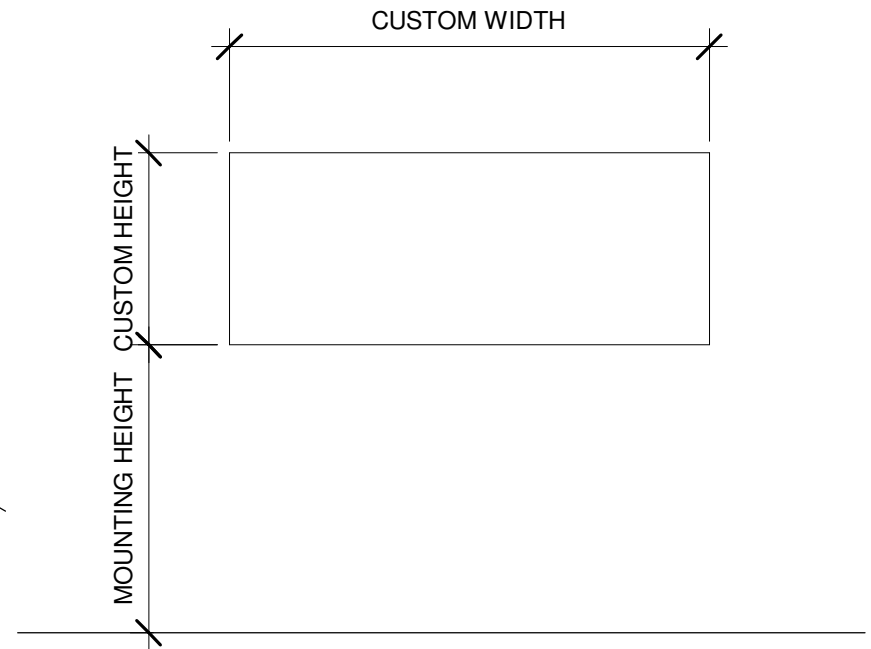

① FRONT ELEVATION
 1/4" = 1'-0"